

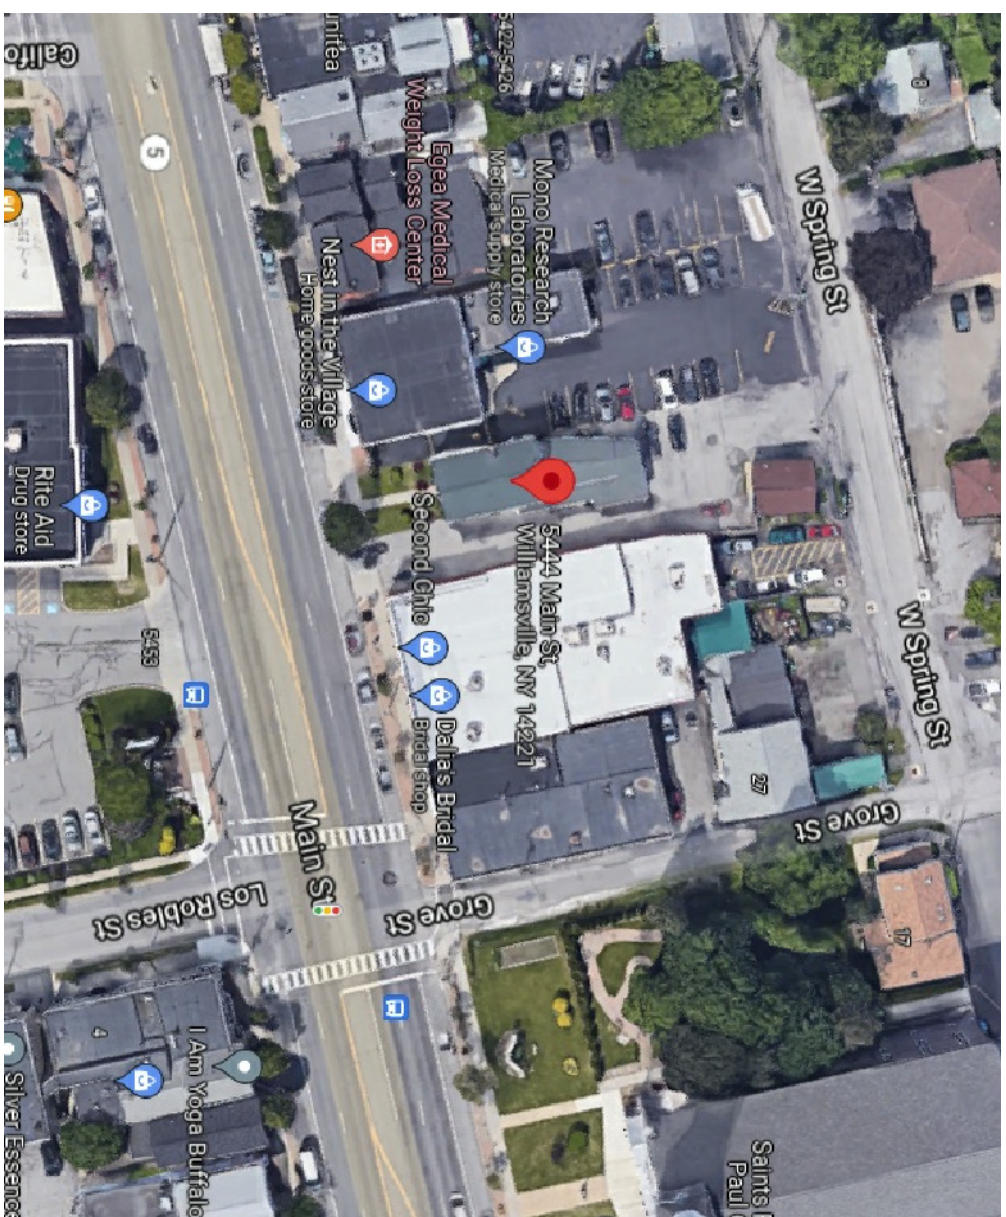


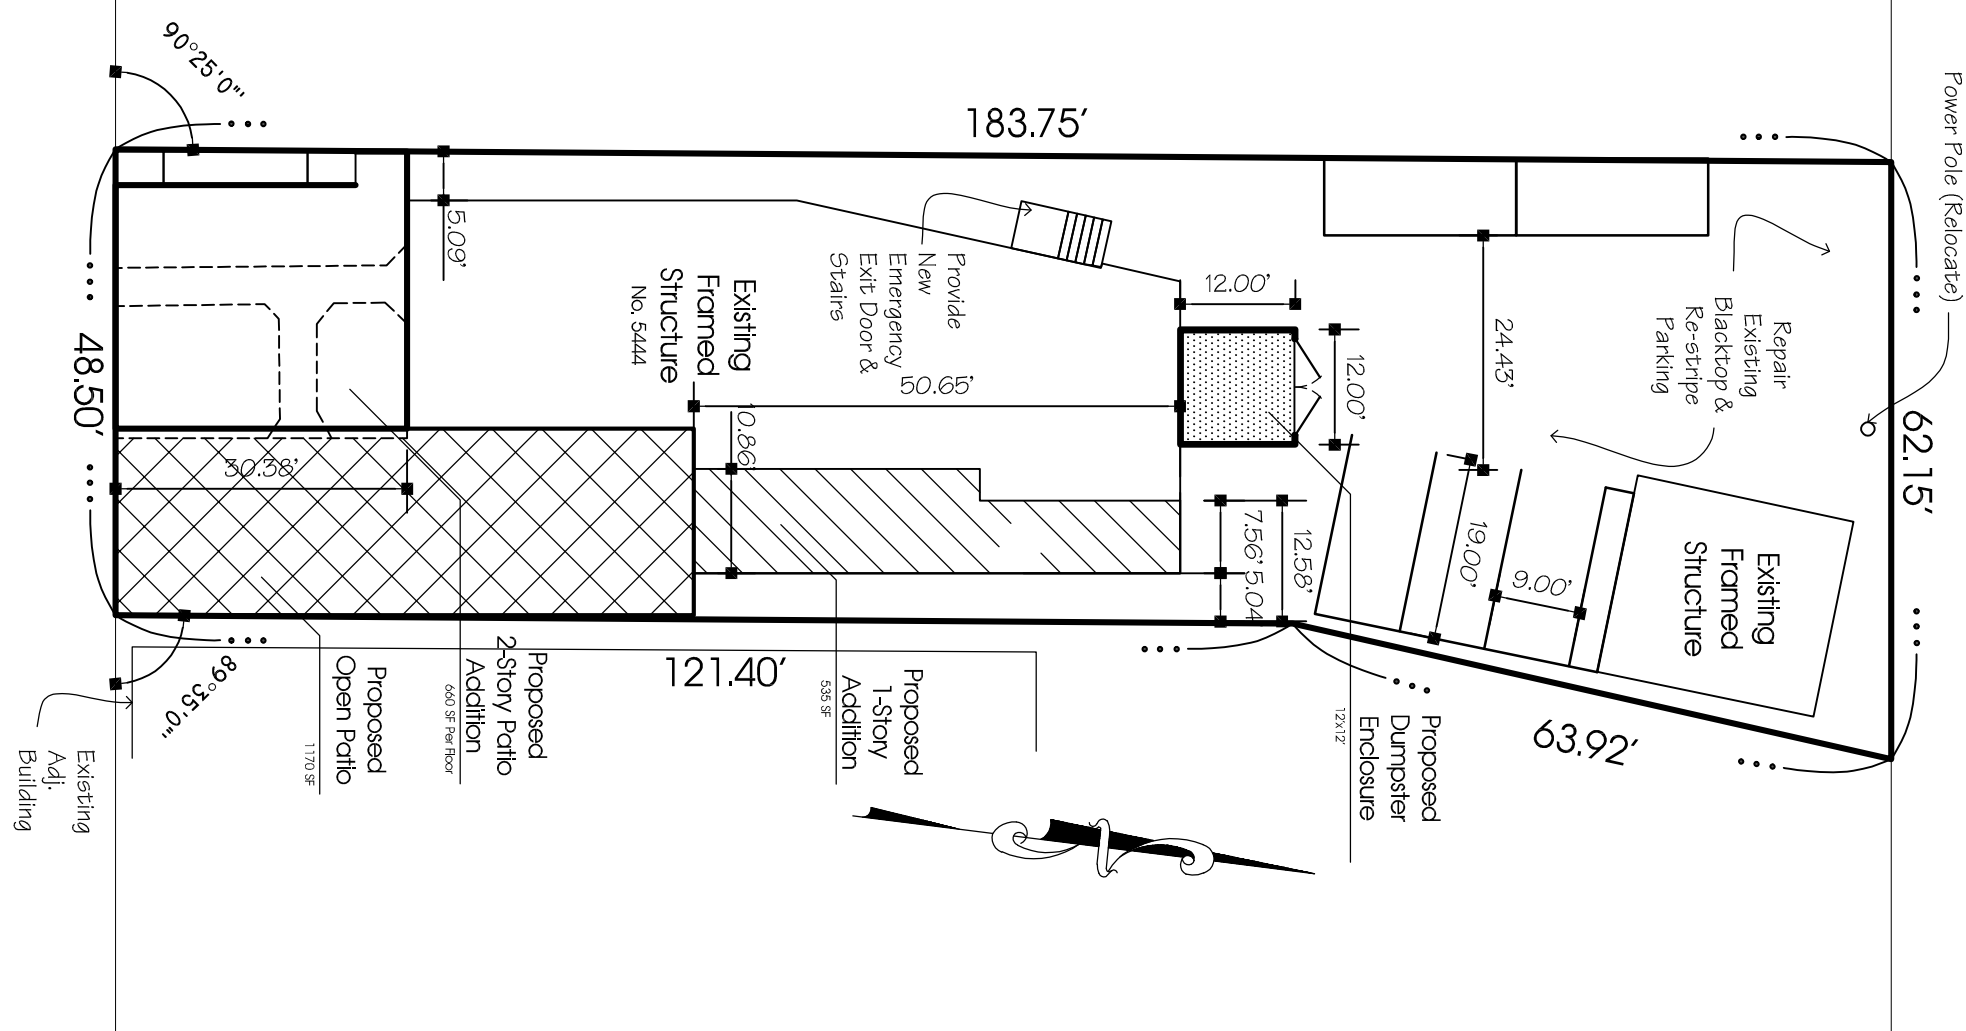

Aerial Photo

 $1/4" = 1'-0"$ Spring<sup>(33.0')</sup> Street<sub>(WIDE)</sub>PB1.2  
Site Plan $1'' = 20'$ 

## "Design 2 Build"

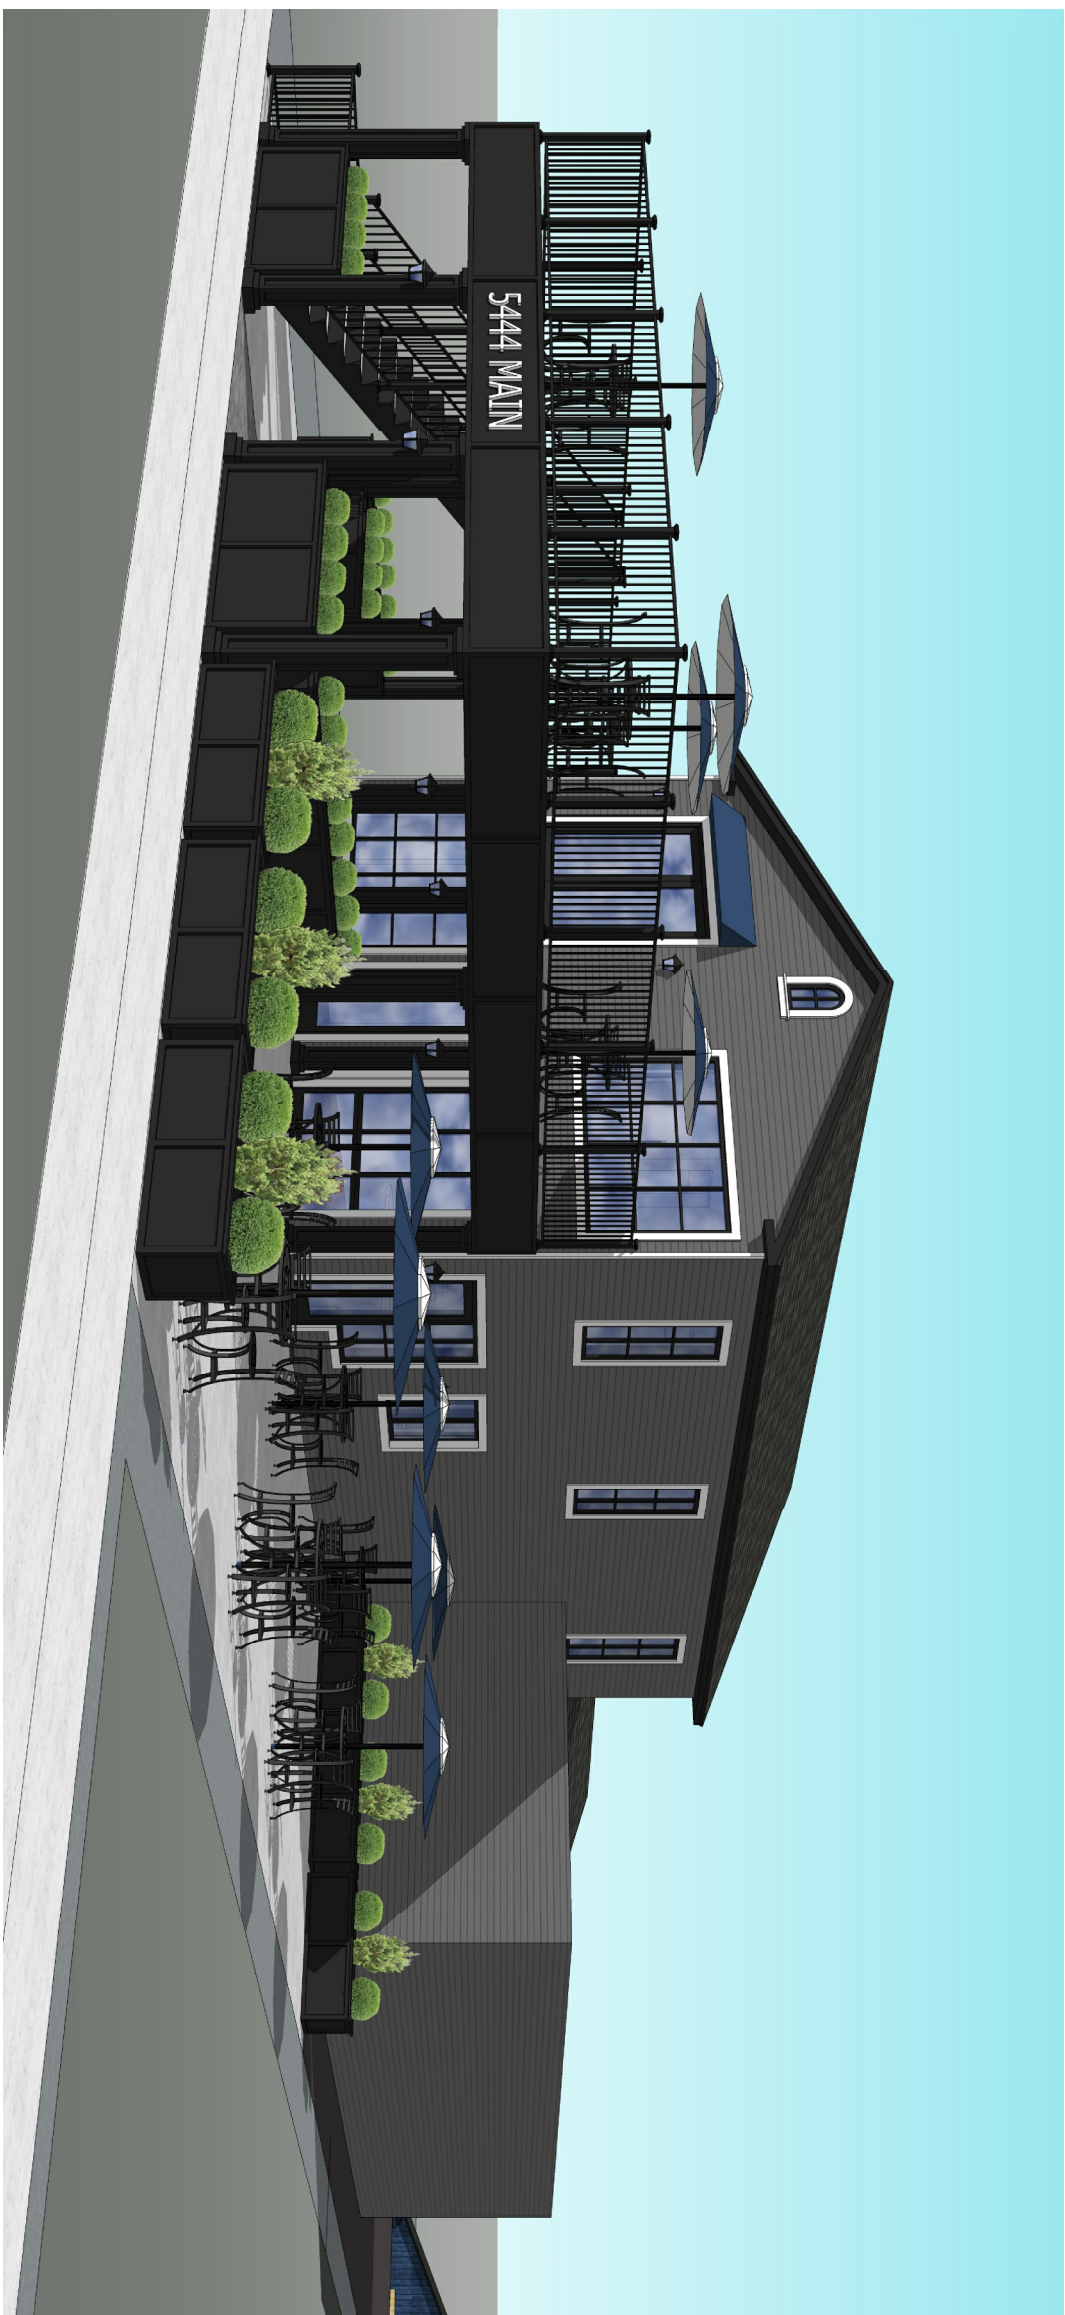


## Rendering Views

NTS


## Proposed Change Of Use & Patio Addition For:

# JWEB Properties

**5444 Main Street Williamsville, NY 14221**

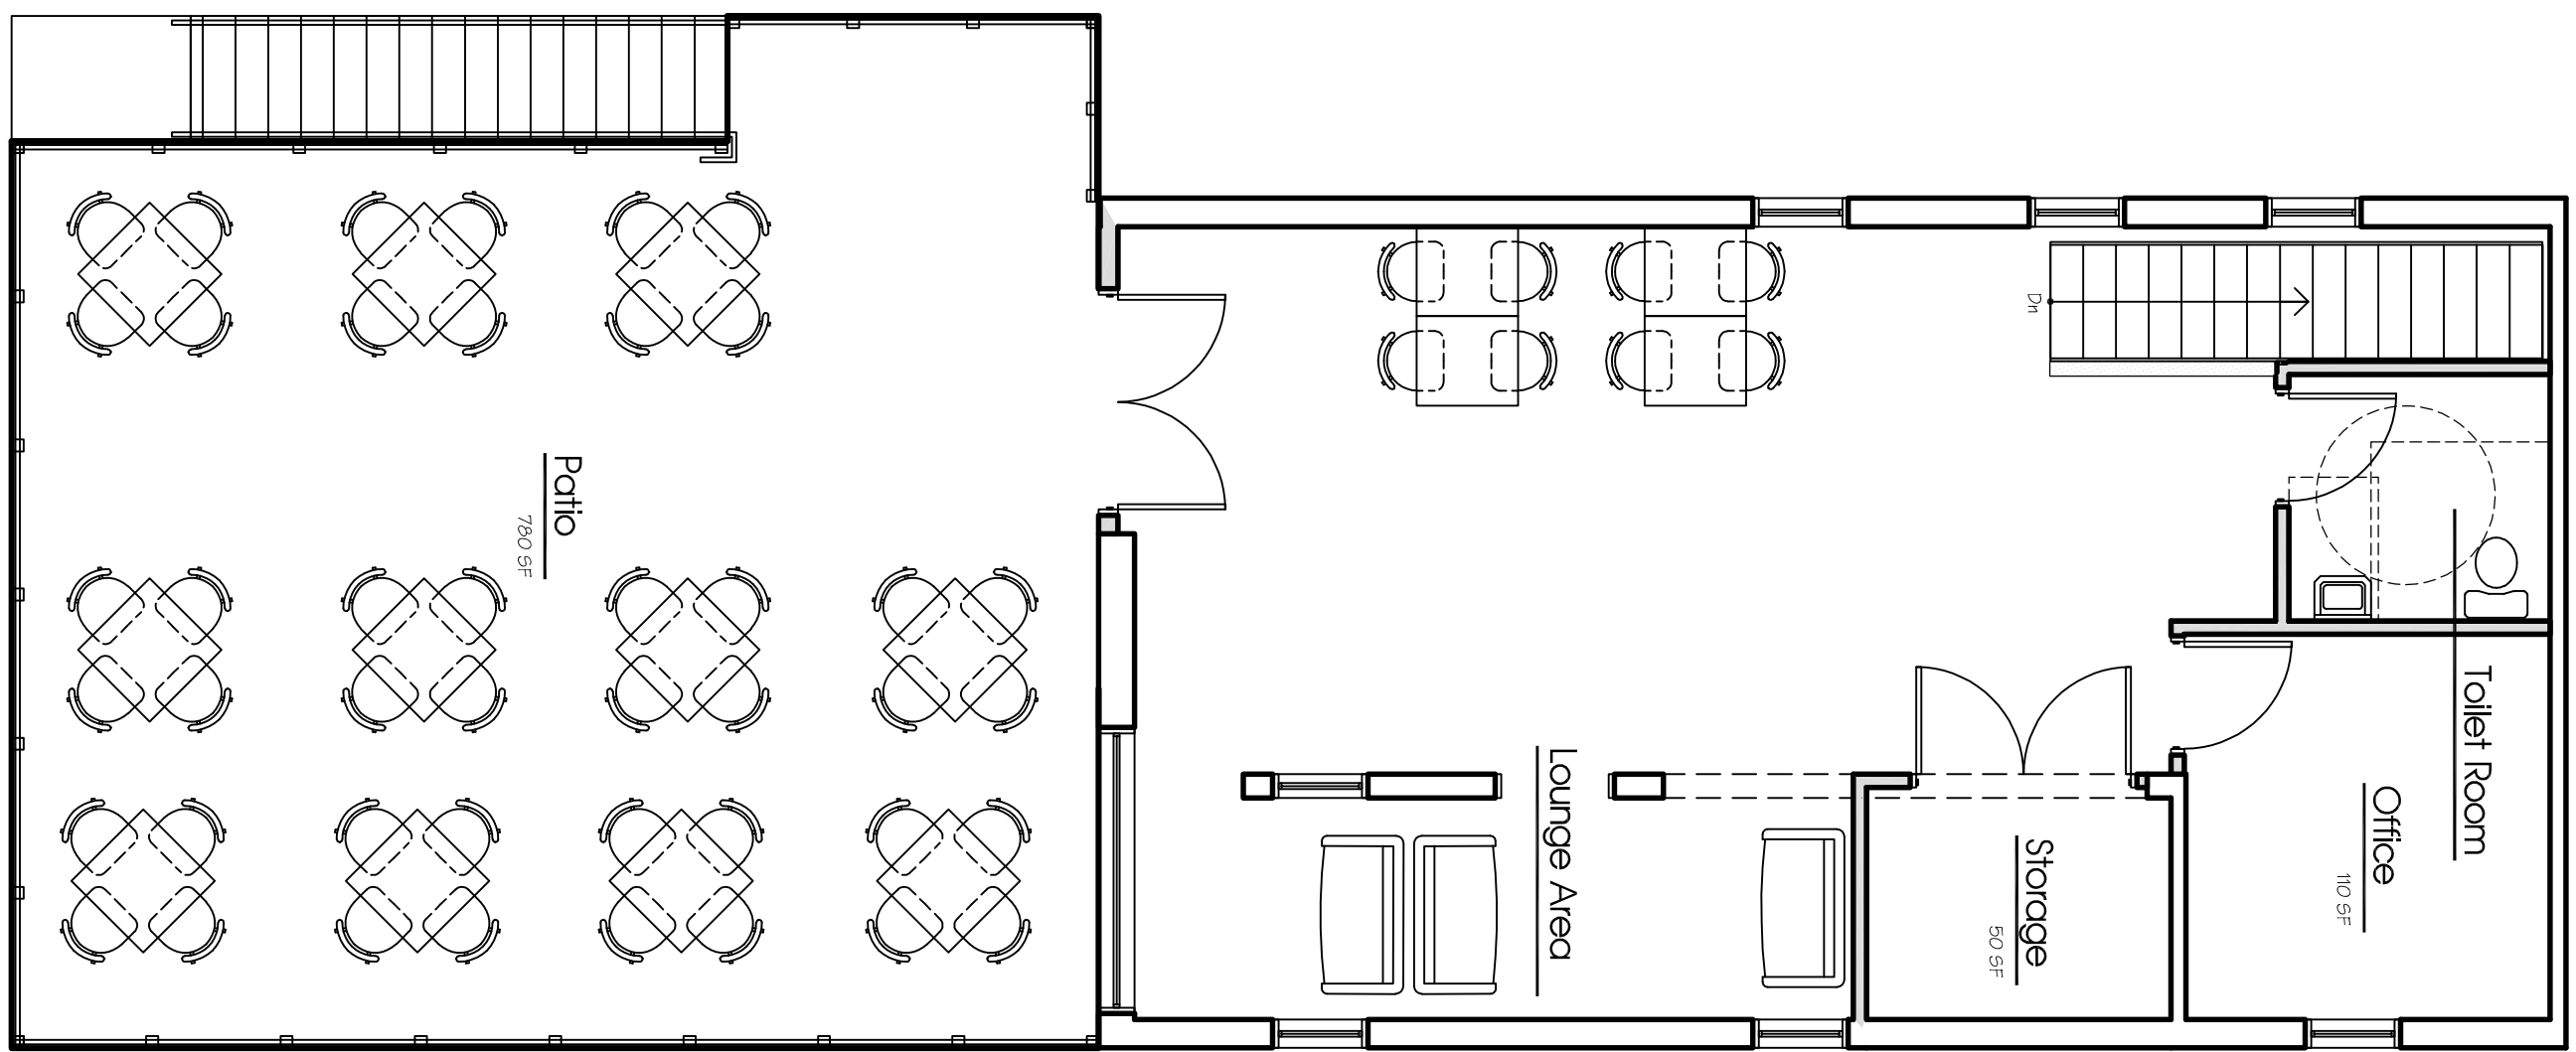

## Second Floor Plan
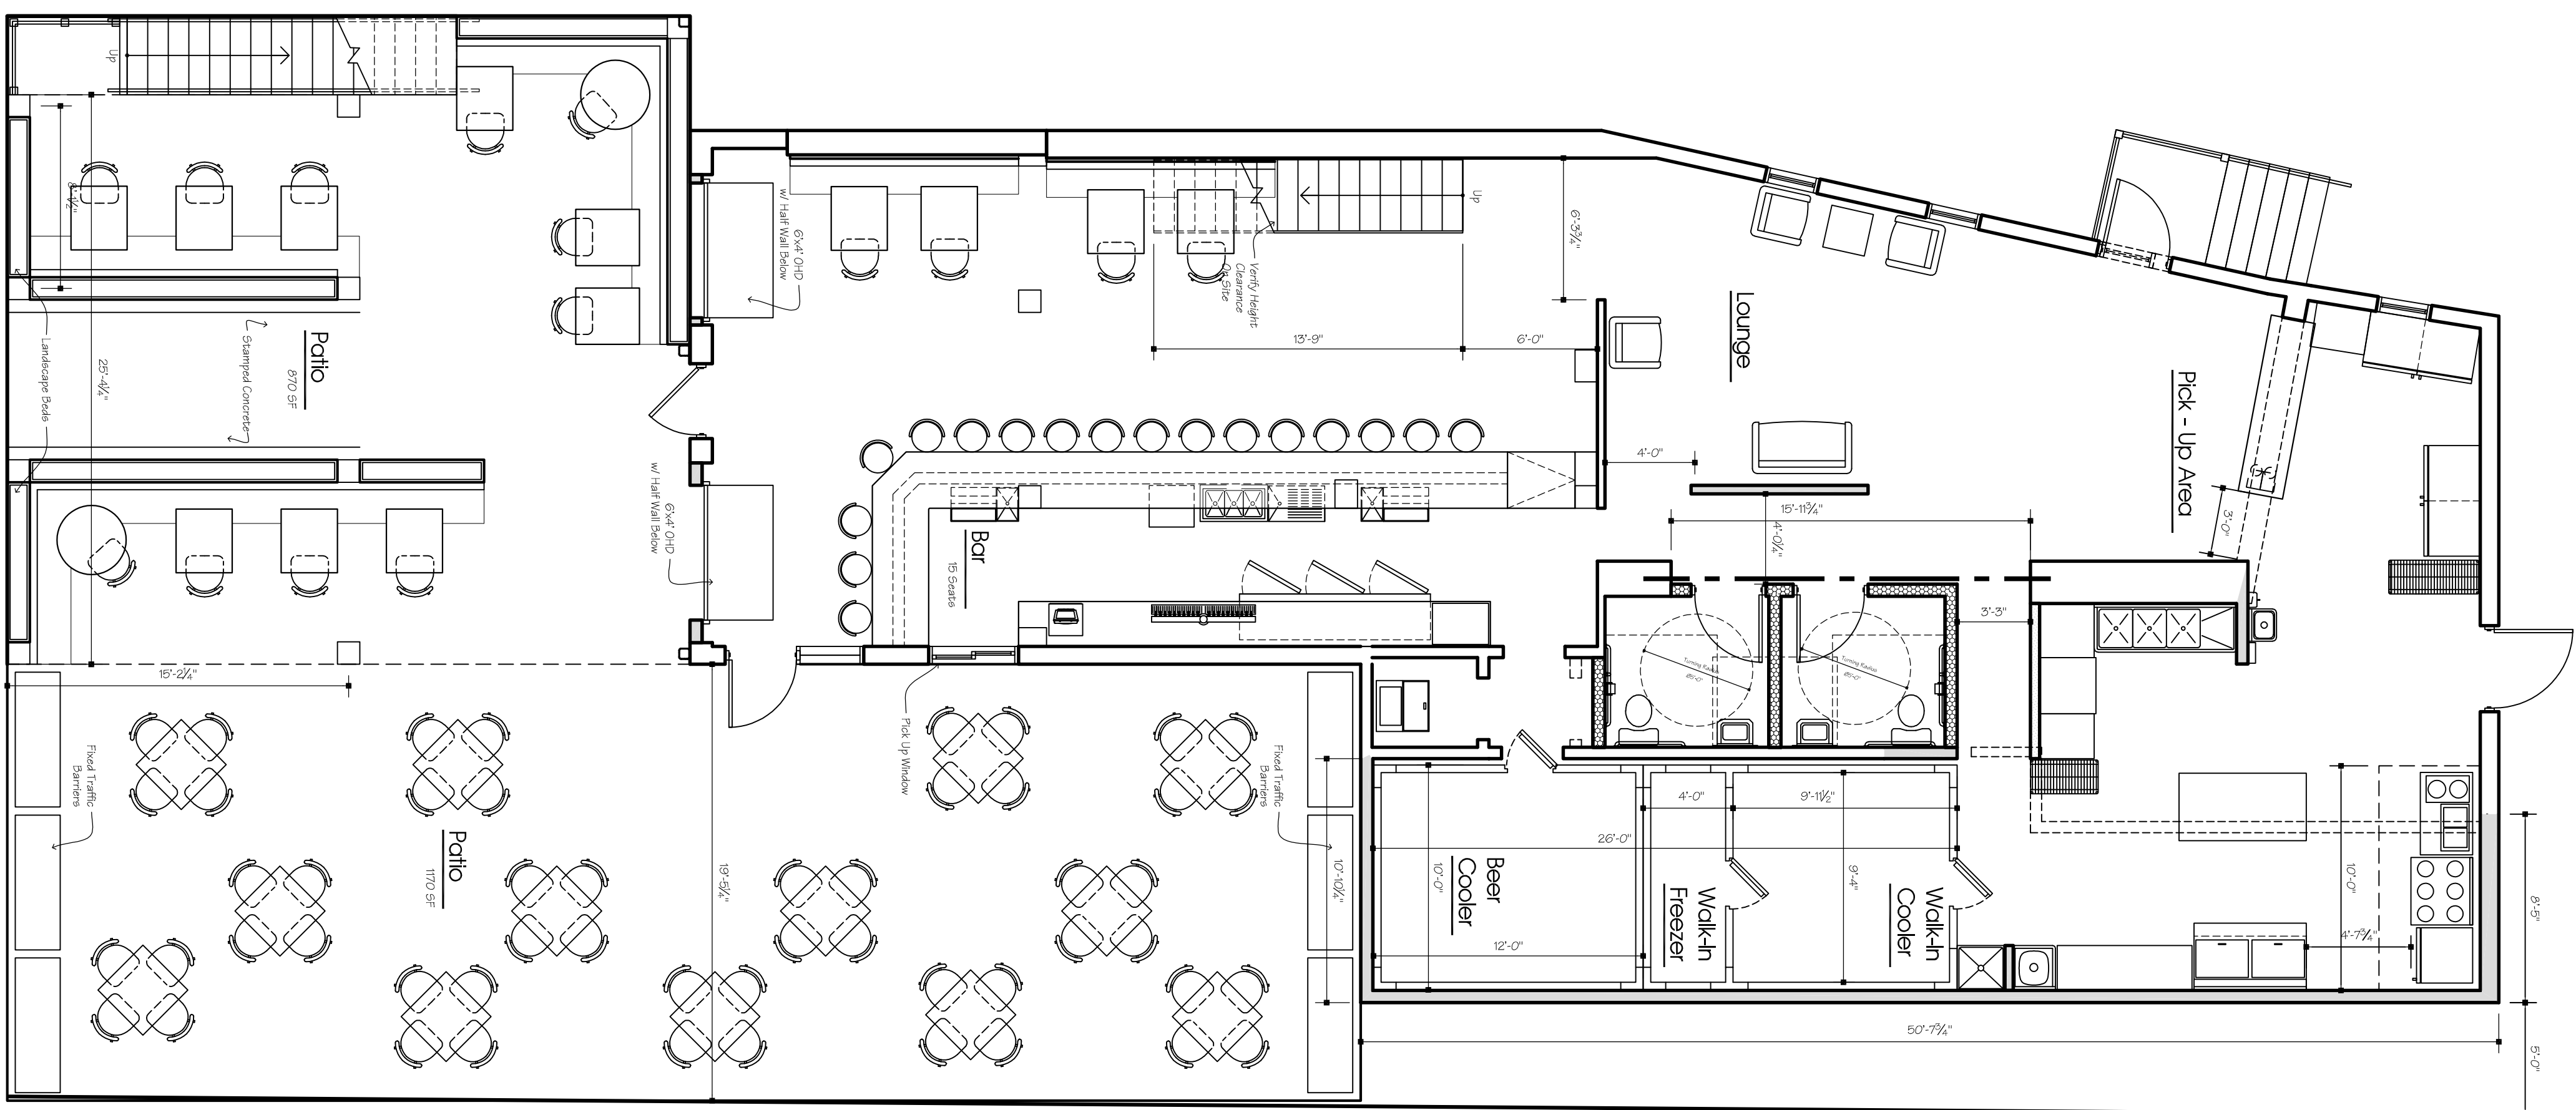
$$3/16" = 1'-0"$$


## First Floor Plan

16" = 1'-0"

11-02-21